


# WALKER NO 4 DRAIN DRAINAGE DISTRICT

Sec 30-32, T.7N., R.12W., Sec 5-6, T.6N., R.12W., City of Walker, Kent County, Michigan

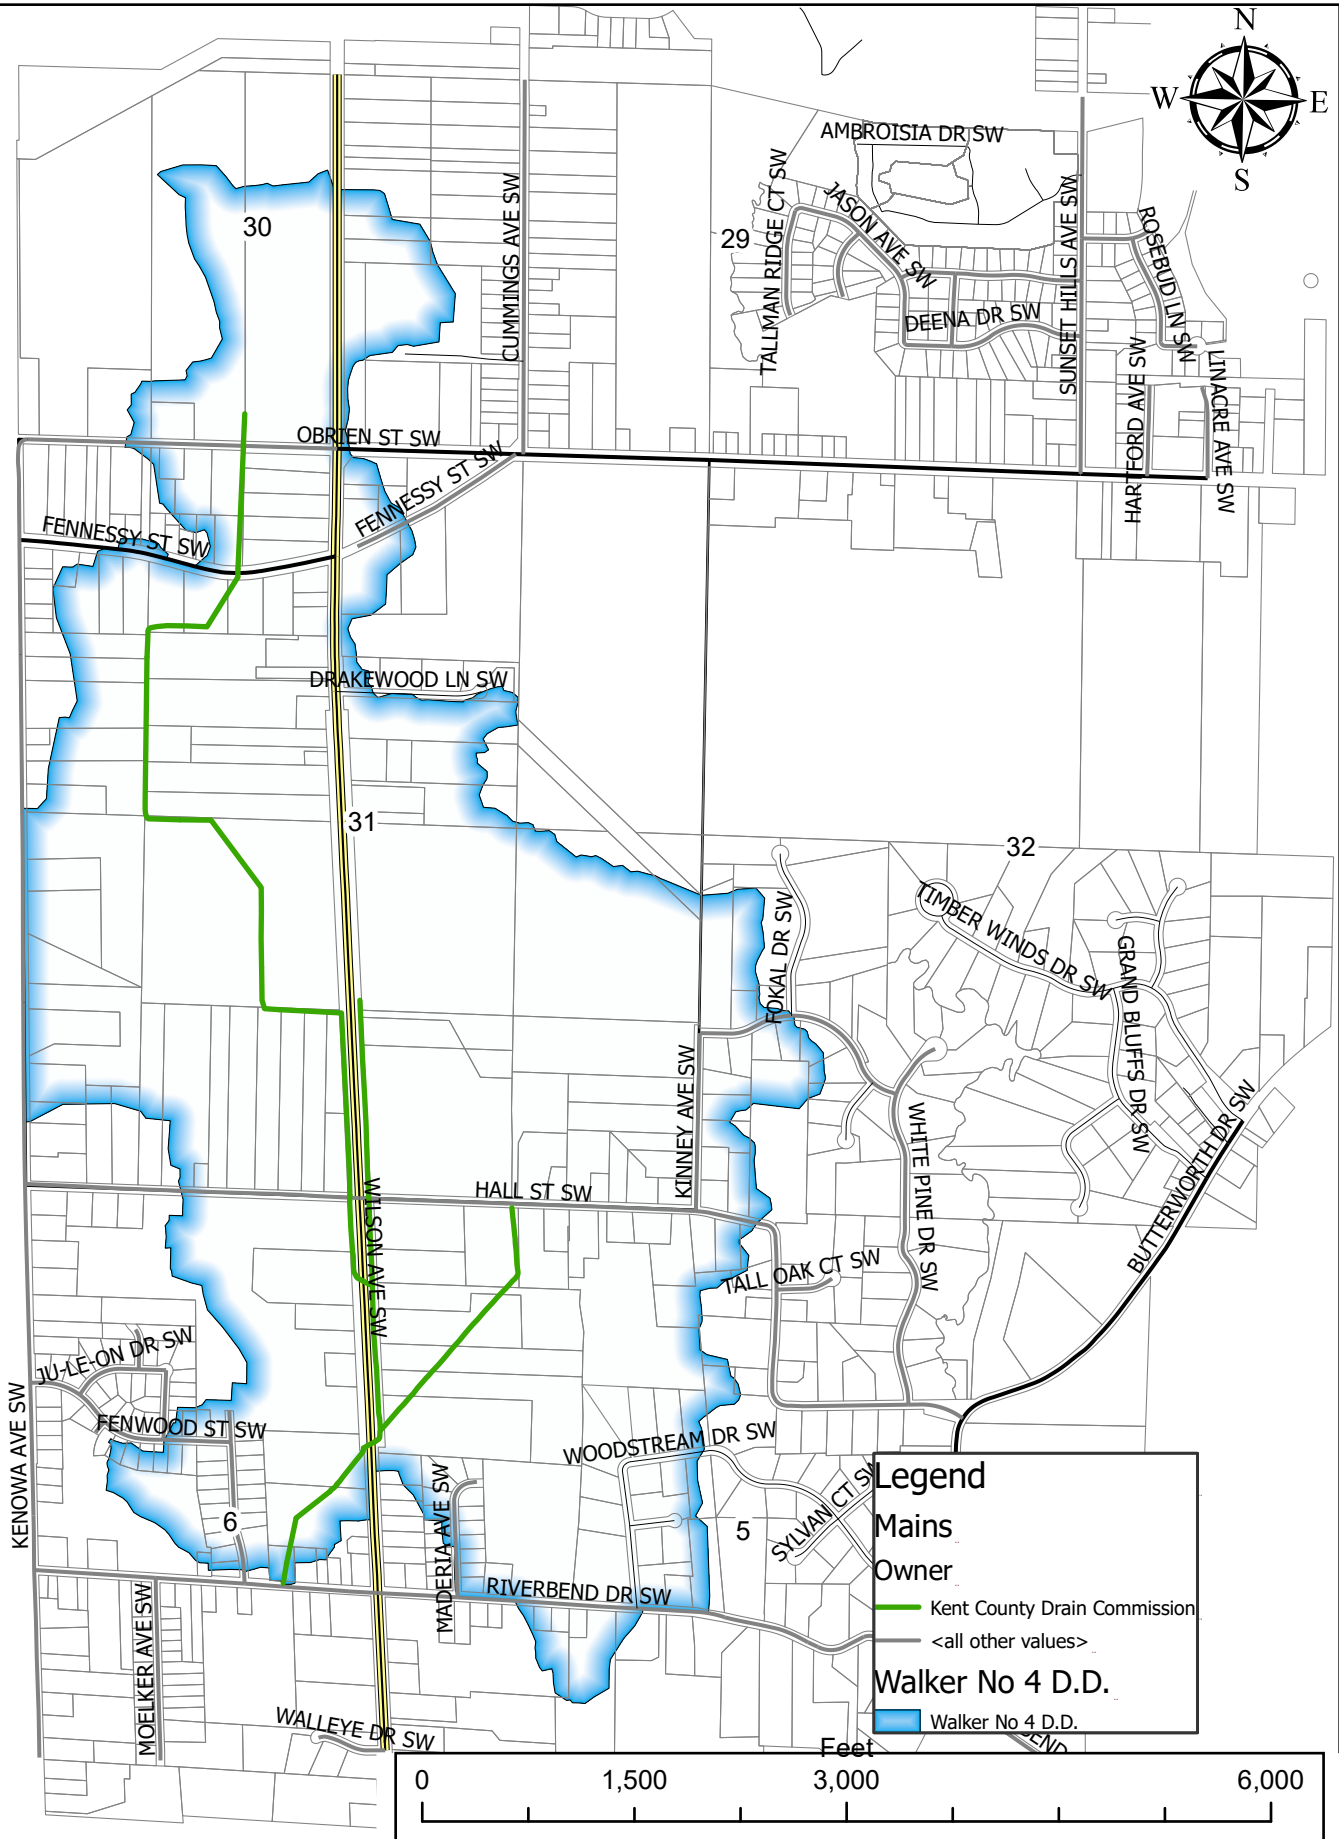

KENNETH YONKER,  
KENT COUNTY DRAIN COMMISSIONER


AEL - 3.22.2024



Kent County, MI makes no warranty, expressed or implied, regarding the accuracy, completeness or usefulness of information presented. Users of this information assume all liability for its fitness for a particular use.

# WALKER NO 4 DRAIN DRAINAGE DISTRICT

Sec 30-32, T.7N., R.12W., Sec 5-6, T.6N., R.12W., City of Walker, Kent County, Michigan

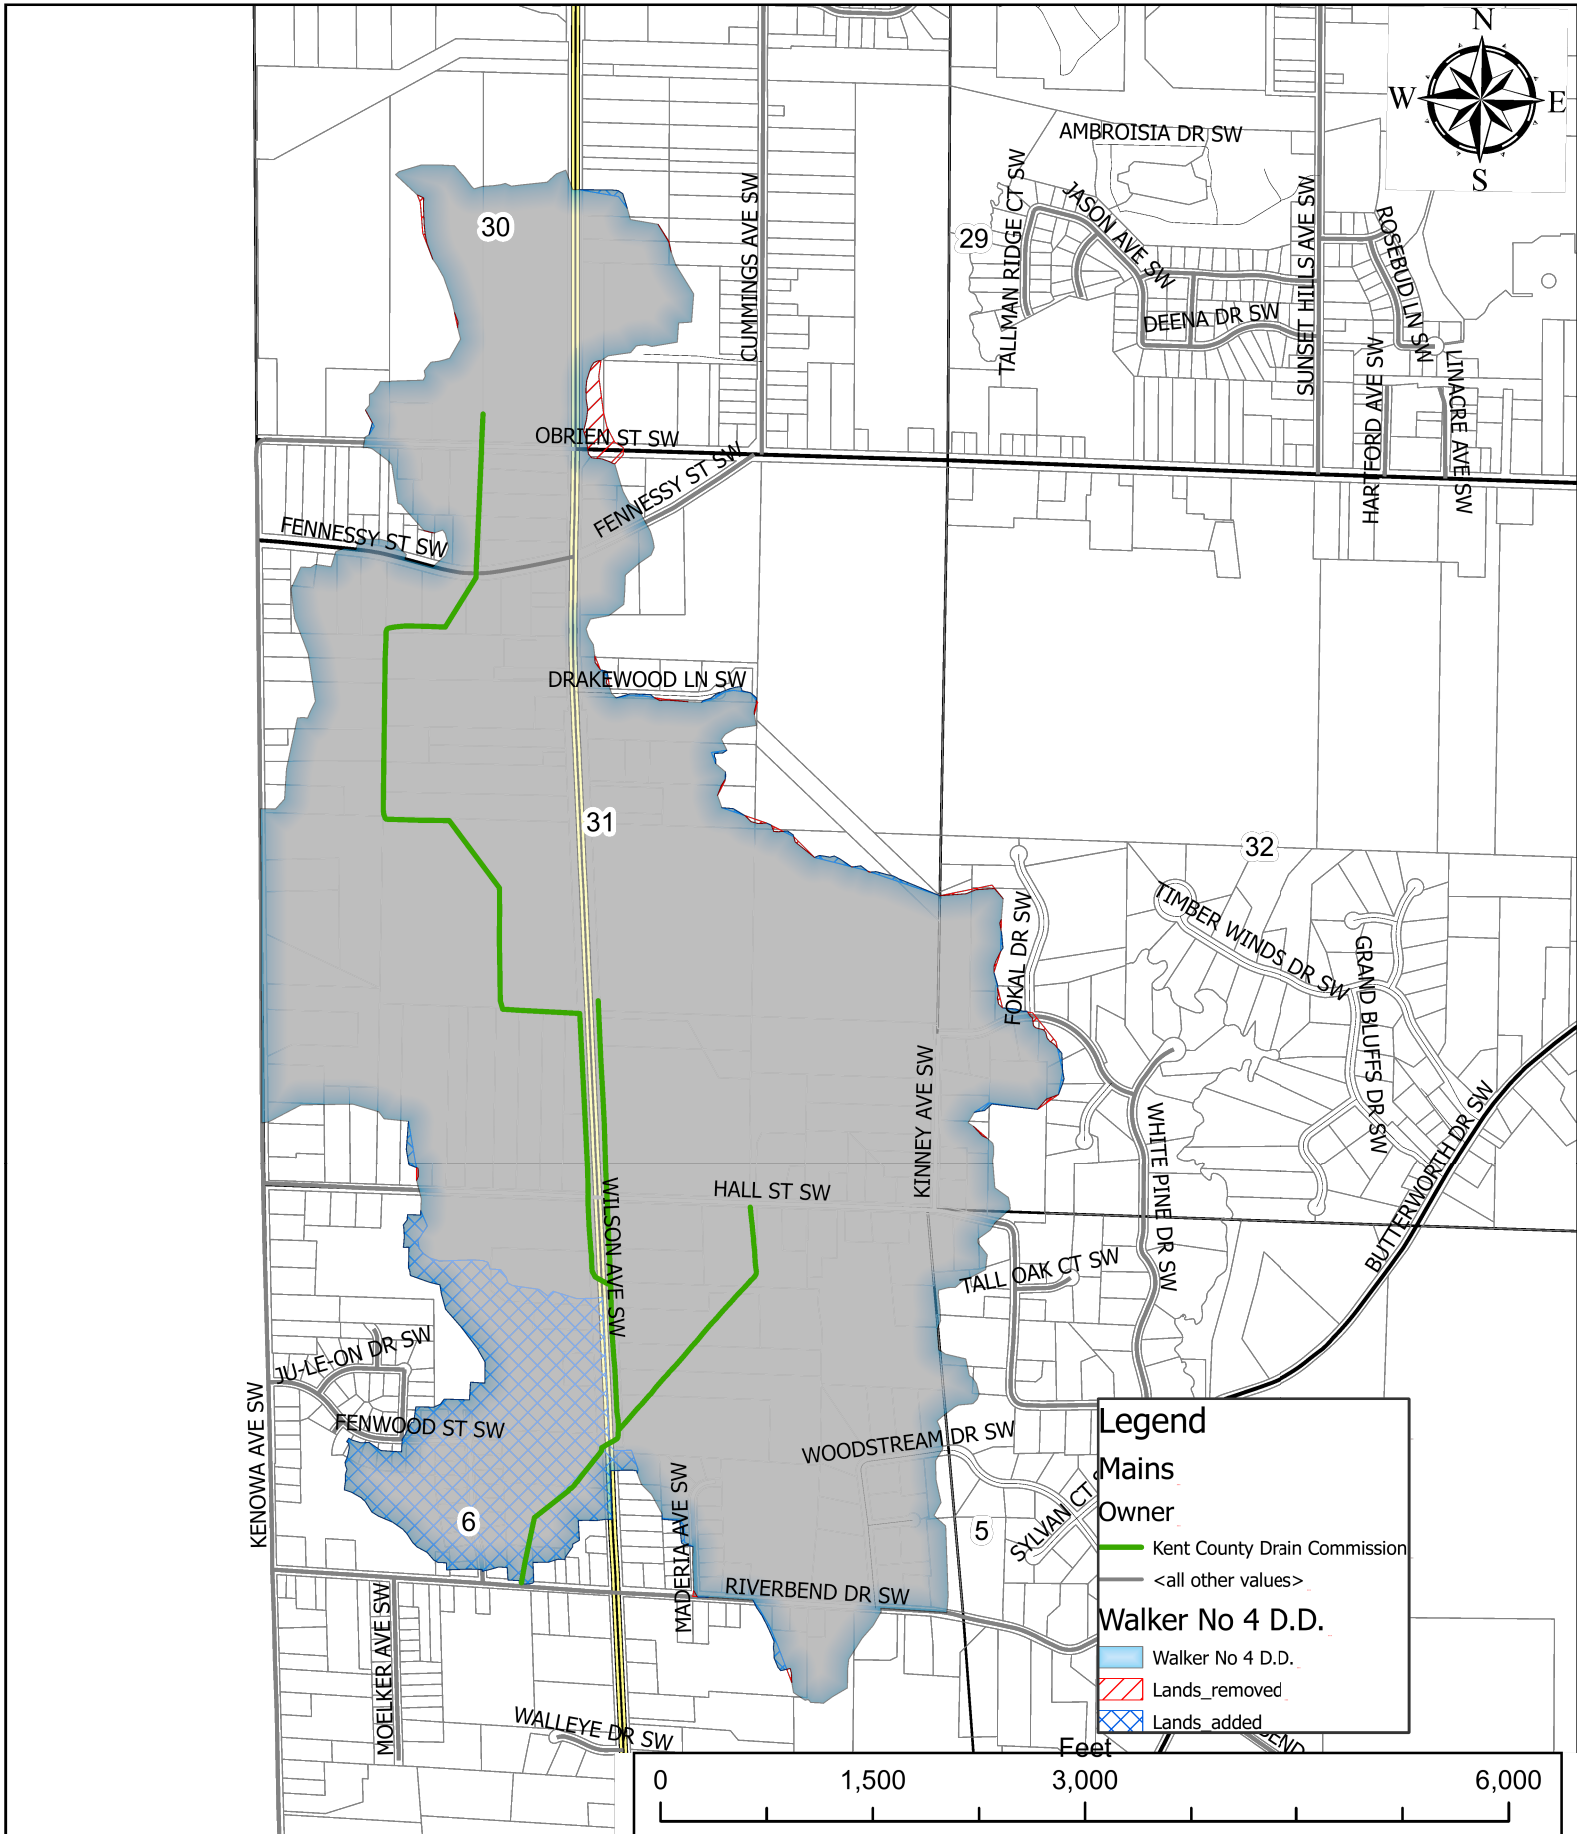

KENNETH YONKER,  
KENT COUNTY DRAIN COMMISSIONER

AEL - 3.22.2024



Kent County, MI makes no warranty, expressed or implied, regarding the accuracy, completeness or usefulness of information presented. Users of this information assume all liability for its fitness for a particular use.